

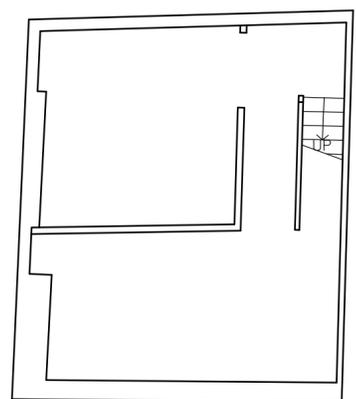
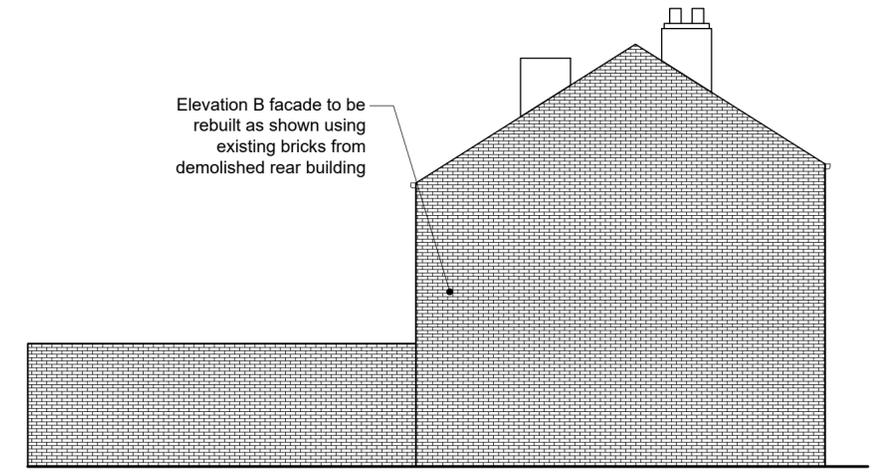
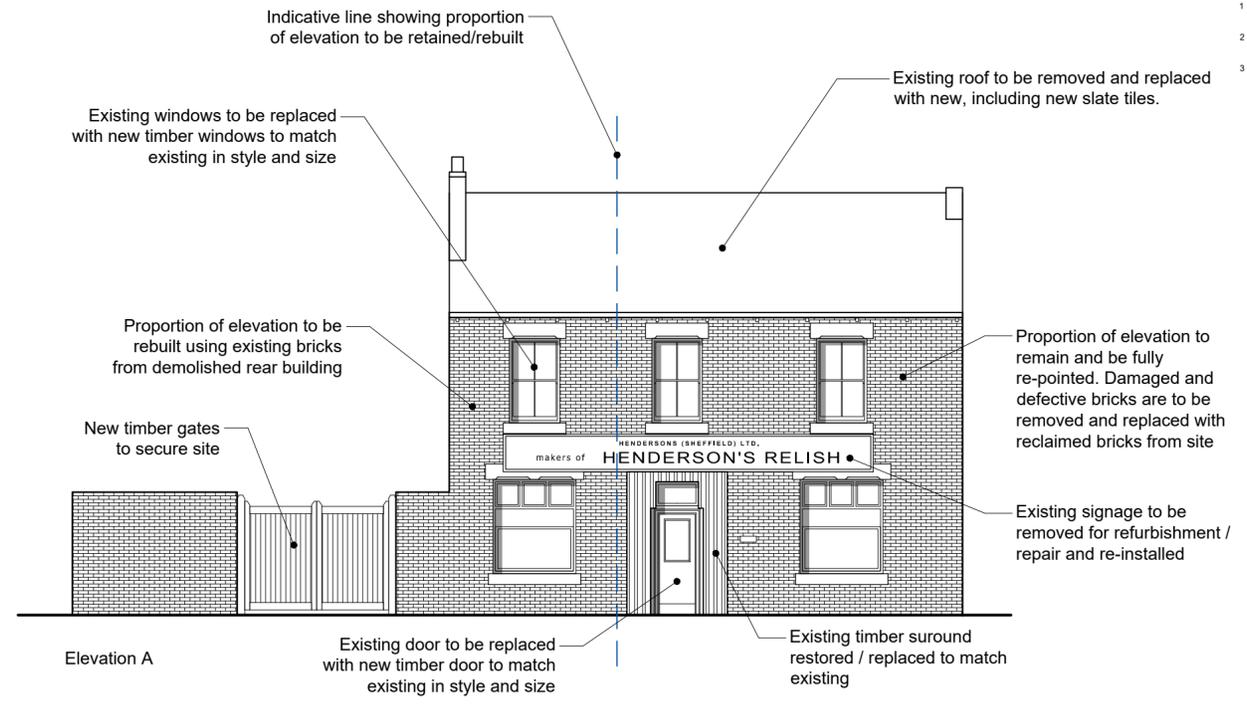
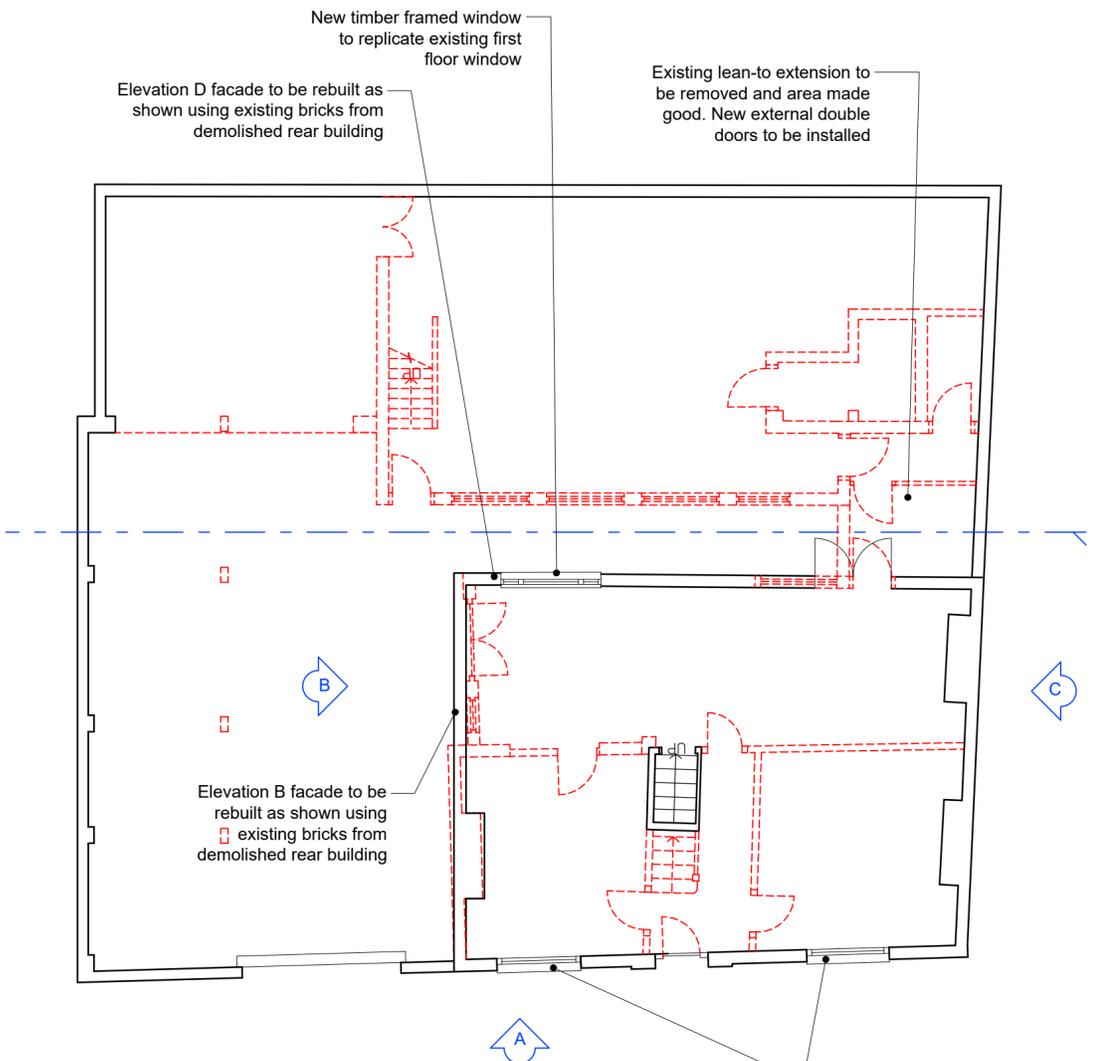


**Notes**

- 1 DURING THE CONSTRUCTION PHASE NO DIMENSIONS TO BE SCALED FROM THIS DRAWING.
- 2 THE CONTRACTOR SHALL VERIFY ALL LEVELS AND DIMENSIONS ON SITE.
- 3 ON SITE ALTERATIONS TO THE CONSTRUCTION OR FINISHES SHOWN OR IMPLIED ON THIS DRAWING MUST BE DRAWN TO THE ATTENTION OF THE ARCHITECT BEFORE SUCH WORK IS IMPLEMENTED.

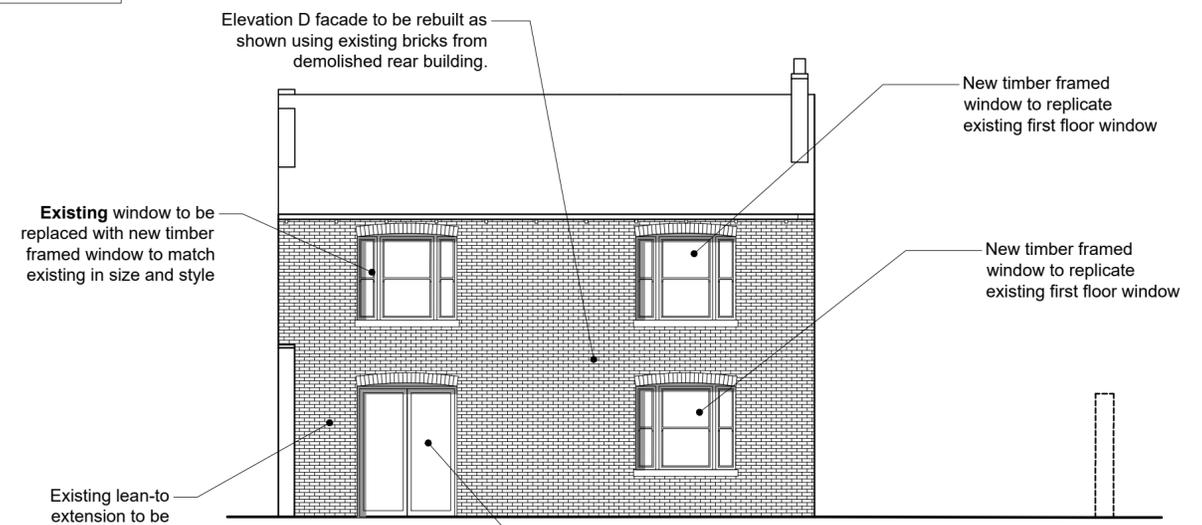

- Facades to be retained are to be fully re-pointed. Any poor or defective bricks are to be replaced with reclaimed bricks from site.
- Facades to be rebuilt are to use reclaimed bricks from site.
- All windows and doors are to be replaced with new timber framed windows in the style and proportion of the existing windows.

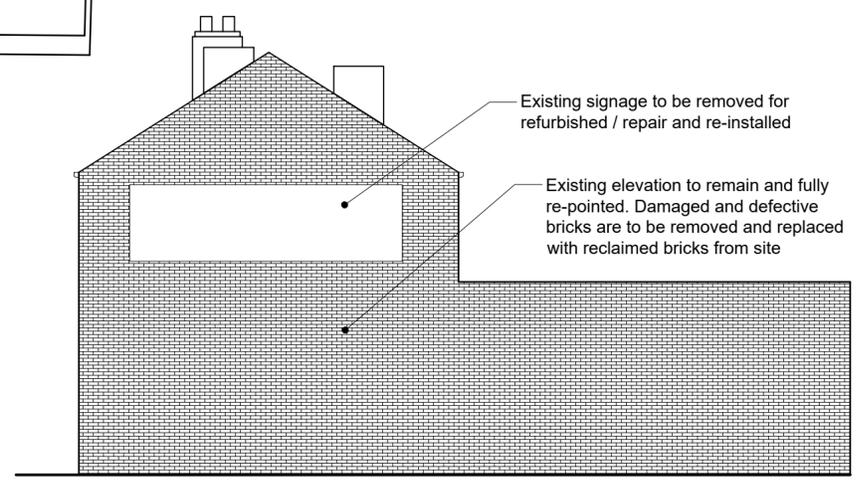

Amendments to notes	Date	Sig.	Rev.
Amendments to notes	FEB '22	RBS	C
Amendments to notes	FEB '22	RBS	B
Planning issue	FEB '22	RBS	A
Revisions	Date	Sig.	Rev.



**Rance Booth Smith Architects**

Architecture 11 Victoria Road  
Saltire  
Interiors Shipleigh  
Sustainability BD18 3LA  
Conservation T. 01274 587 327  
www.rbsarchitects.co.uk

Project: Former Hendersons Relish  
Leavygreave Road  
Sheffield S3 7RD

Client: University of Sheffield

Drawing: Plans & Elevations  
Potential Proposal

Date: January 2022 Scale: 1:100

Drawn By: RBS

RBS Job no.	Project	Originator	Volume	Level	Type	Role	Subsidiary	Number	Rev.
14551	FHR	RBS	XX	XX	XX	A	XX	200	C